

Example Loading Diagram

LEGEND:


ALL LOADS ARE BASED ON ALLOWABLE STRESS DESIGN (ASD):

325 S, 311 D - UNIFORM LOAD IN plf; (S) indicates Snow Loads, (L) indicates Live Loads and (D) indicates Dead Loads

+/- 3332# (W), 3697# (E) - LATERAL/SHEAR LOADS IN #; (W) indicates Wind Loads and (E) indicates Seismic Loads

XXXX# - CONCENTRATED LOAD IN #; (W) indicates Wind Loads, (S) indicates Snow Loads, (L) indicates Live Loads and (D) indicates Dead Loads

XXXX# - OVER-TURNING LOAD IN #; will always be based on Wind Loads (ASD)

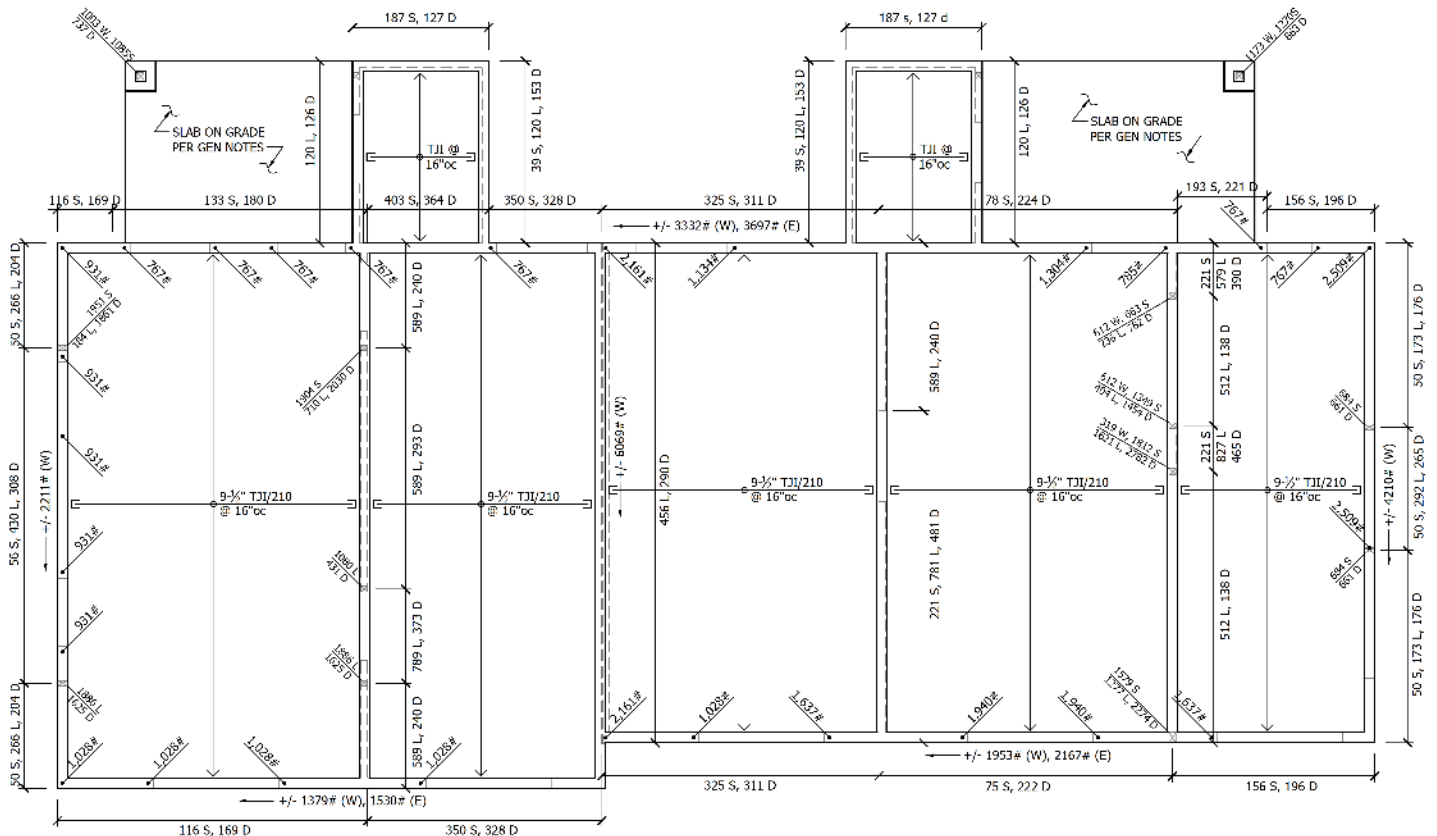

Foundation Plan

SCALE: 1/4" = 1'-0"